




REVISIONS		
NO.	DESCRIPTION	DATE

PROJECT No. :
DATE : 3/8/2000
DRAWN :
CHECKED :
SCALE : 1/32" = 1'-0"

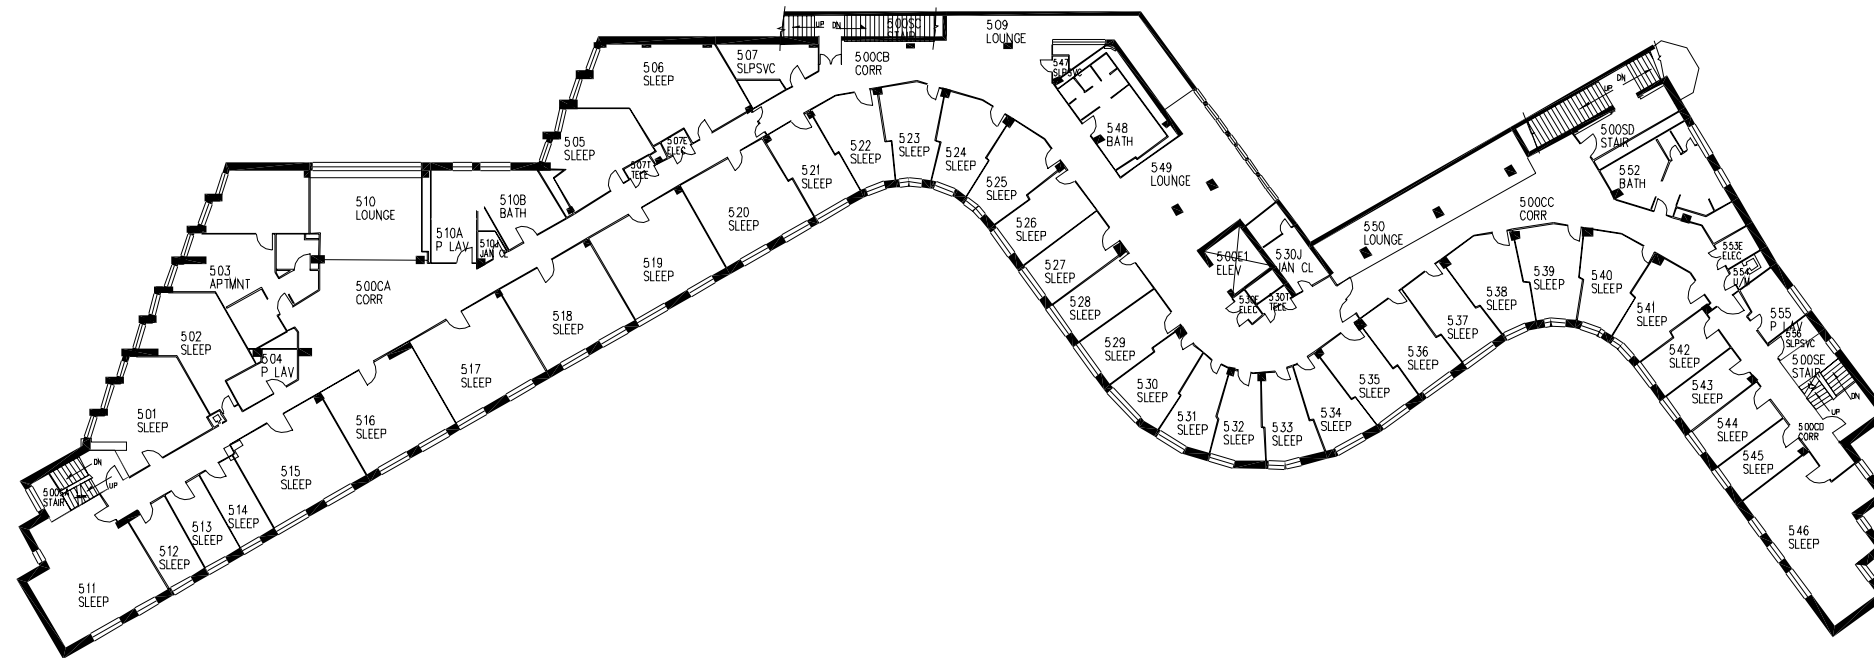

BUILDING W7 - FIFTH FLOOR
EVERETT MOORE BAKER HOUSE
SPACE ACCOUNTING FLOORPLAN

W7.5